


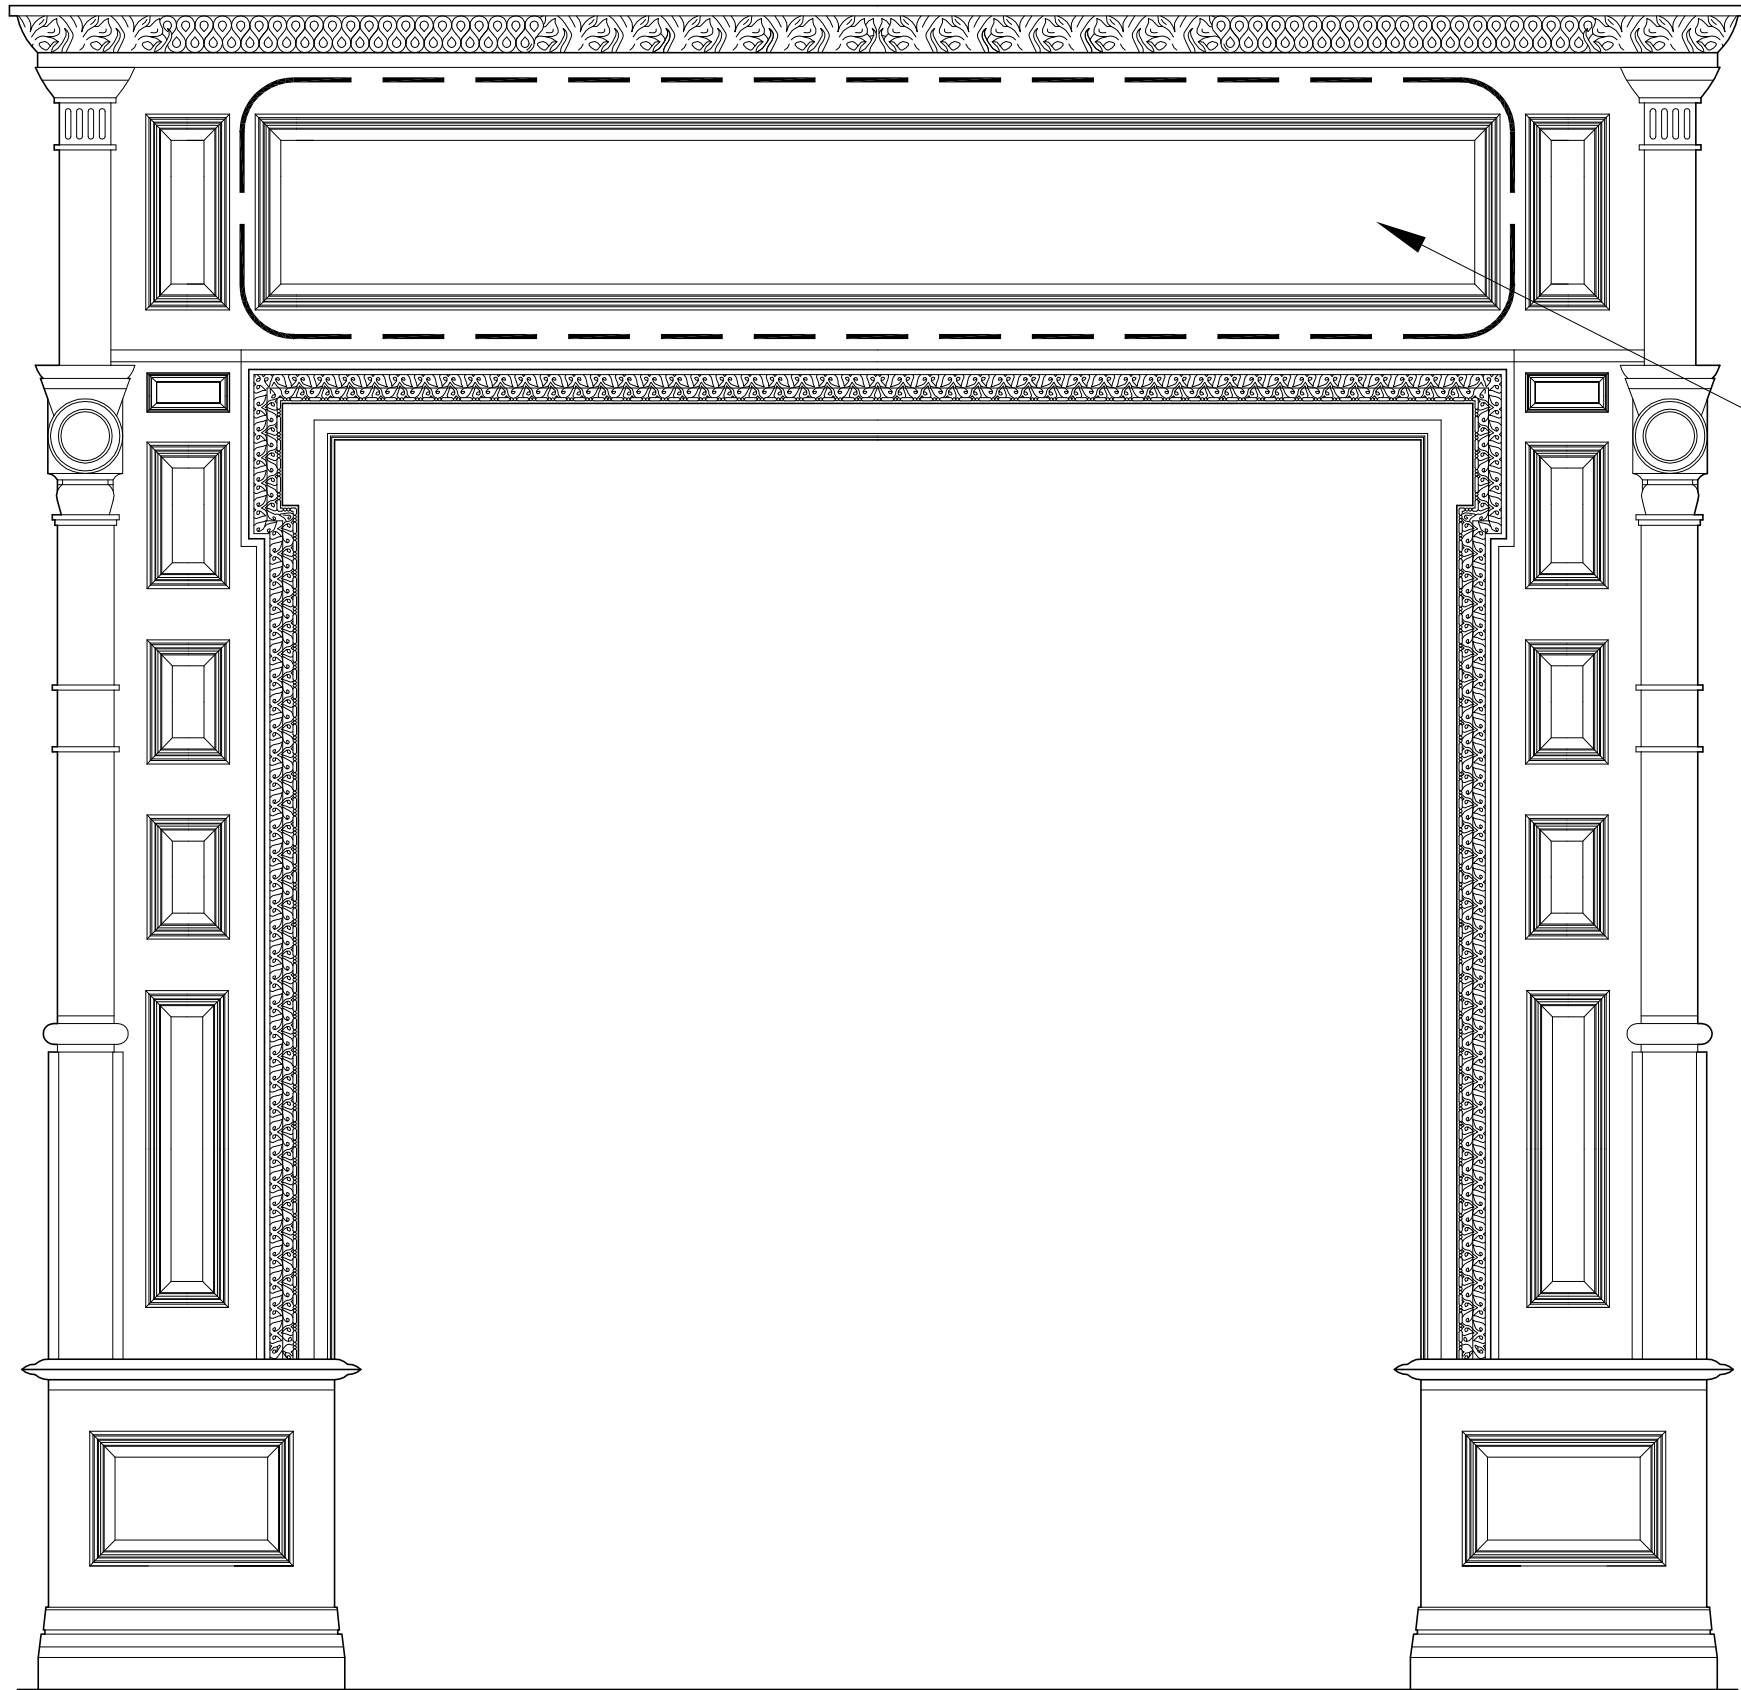

1 CHAMBER NORTH ELEVATION - ENTRY
A1.0 SCALE: 3" = 1'-0"

Key Plan:

Prime Consultant:

Seat:

Consultant:

General Notes:

Revisions:			
No.	Date	Description	By

Project Title:
LEGISLATIVE CHAMBER
NORTH ELEVATION
ENTRANCE MILLWORK

Toronto, Ontario

Sheet Title:
MILLWORK
ELEVATION

REFERENCE DRAWING

Designed by: -	Date: -
Drawn by: MFP	Date: APRIL 17, 2019
Checked by: -	Date: -
LAO Project No.: -	Scale: -
Consultant Project No.: -	Sheet No.: A1.0
Consultant Computer File: BDx024_BDy022	